


13D

VERTICAL - PROJECT IN ADJACENT TO PROJECT IN WINDOW

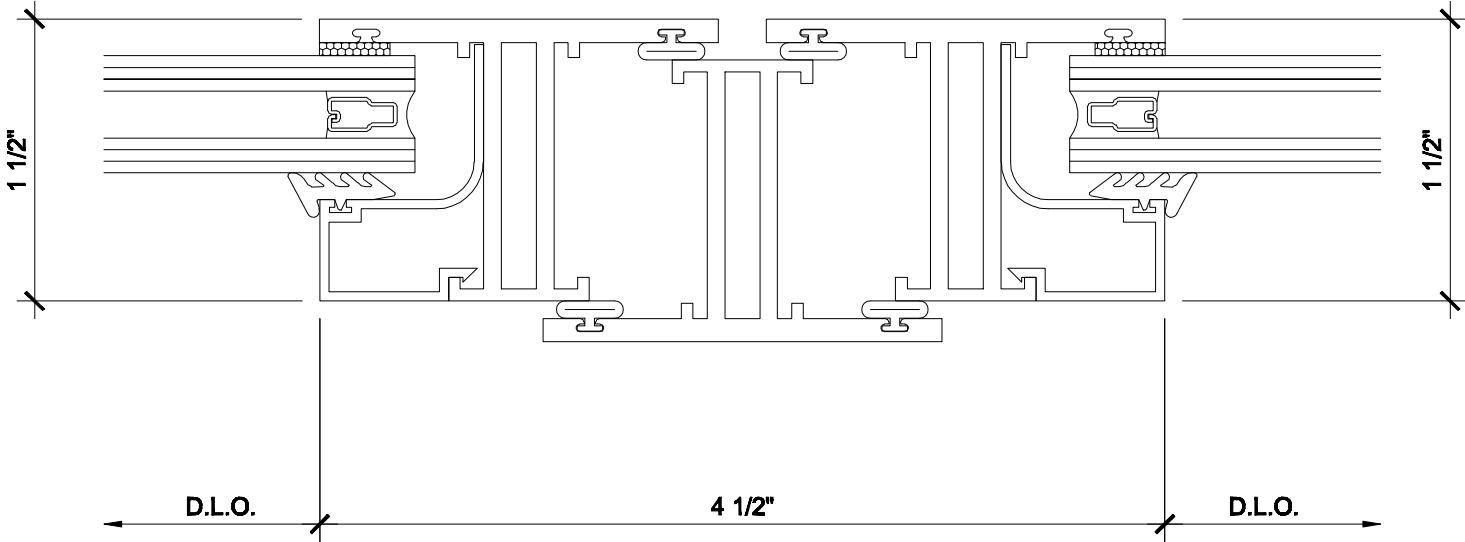

EXTERIOR



METAL WINDOW
CORPORATION