


13E

# VERTICAL - PROJECT OUT ADJACENT TO PROJECT IN WINDOW

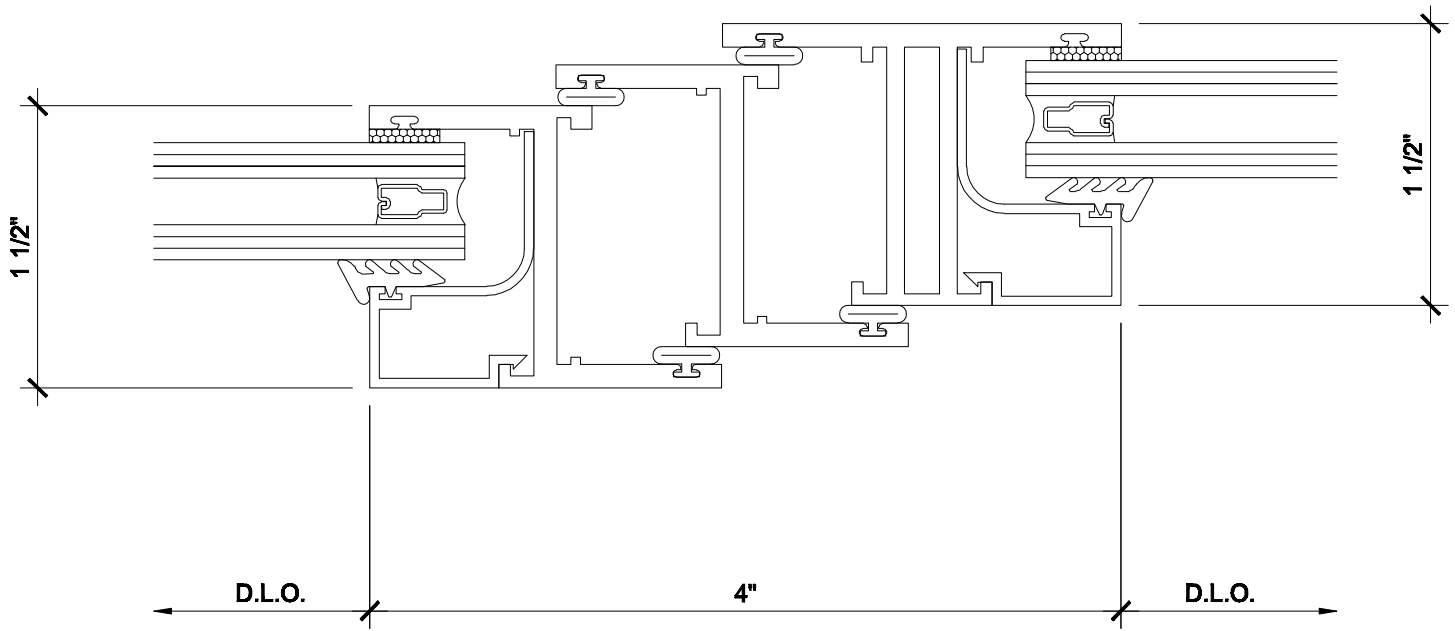

**EXTERIOR**

