


12G

# HORIZONTAL - PROJECT IN ABOVE PROJECT IN WINDOW

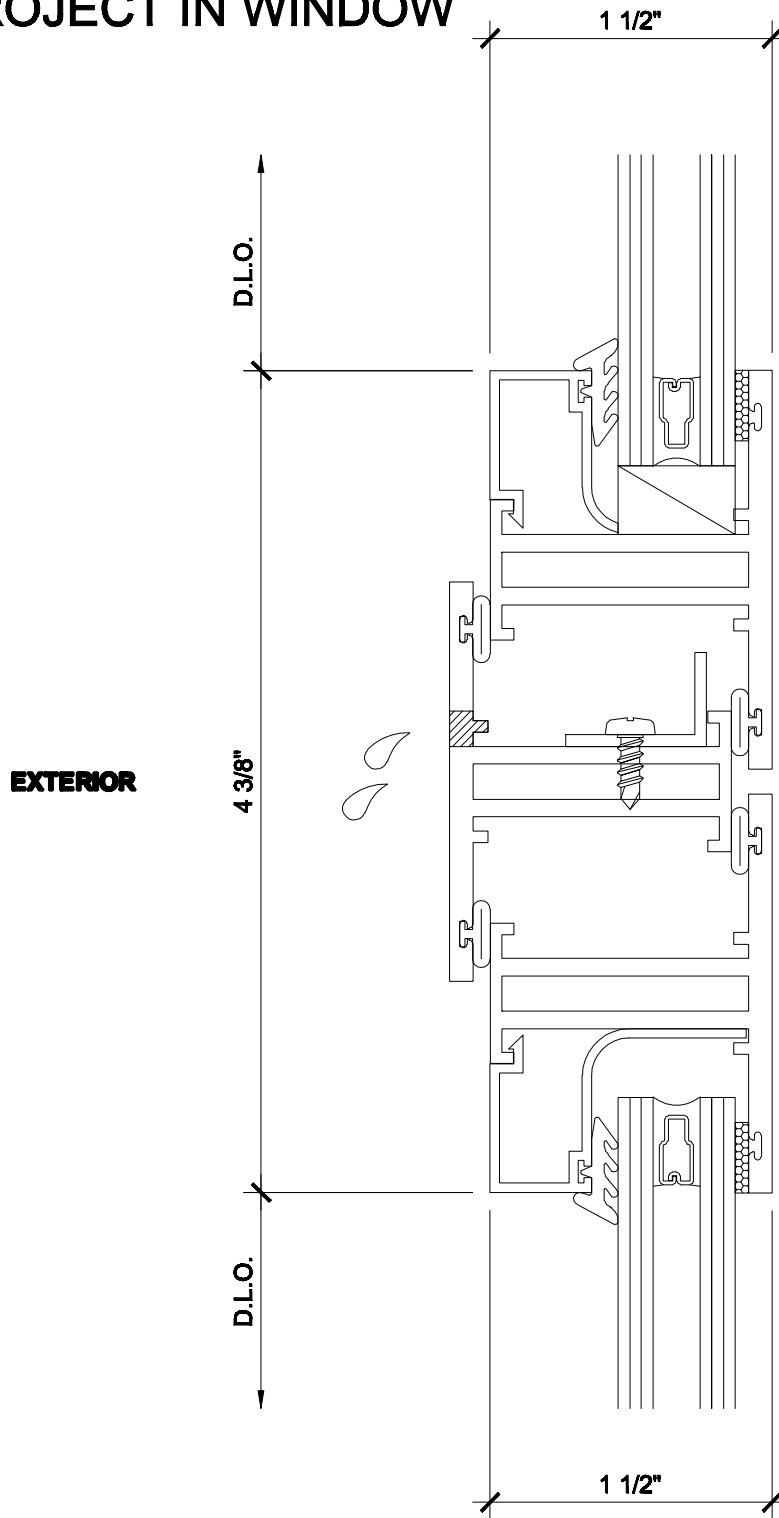

NOTE: GLAZING BEADS MUST BE NOTCHED AT SETTING BLOCKS

