


12D

HORIZONTAL - PROJECT IN ABOVE PROJECT OUT WINDOW

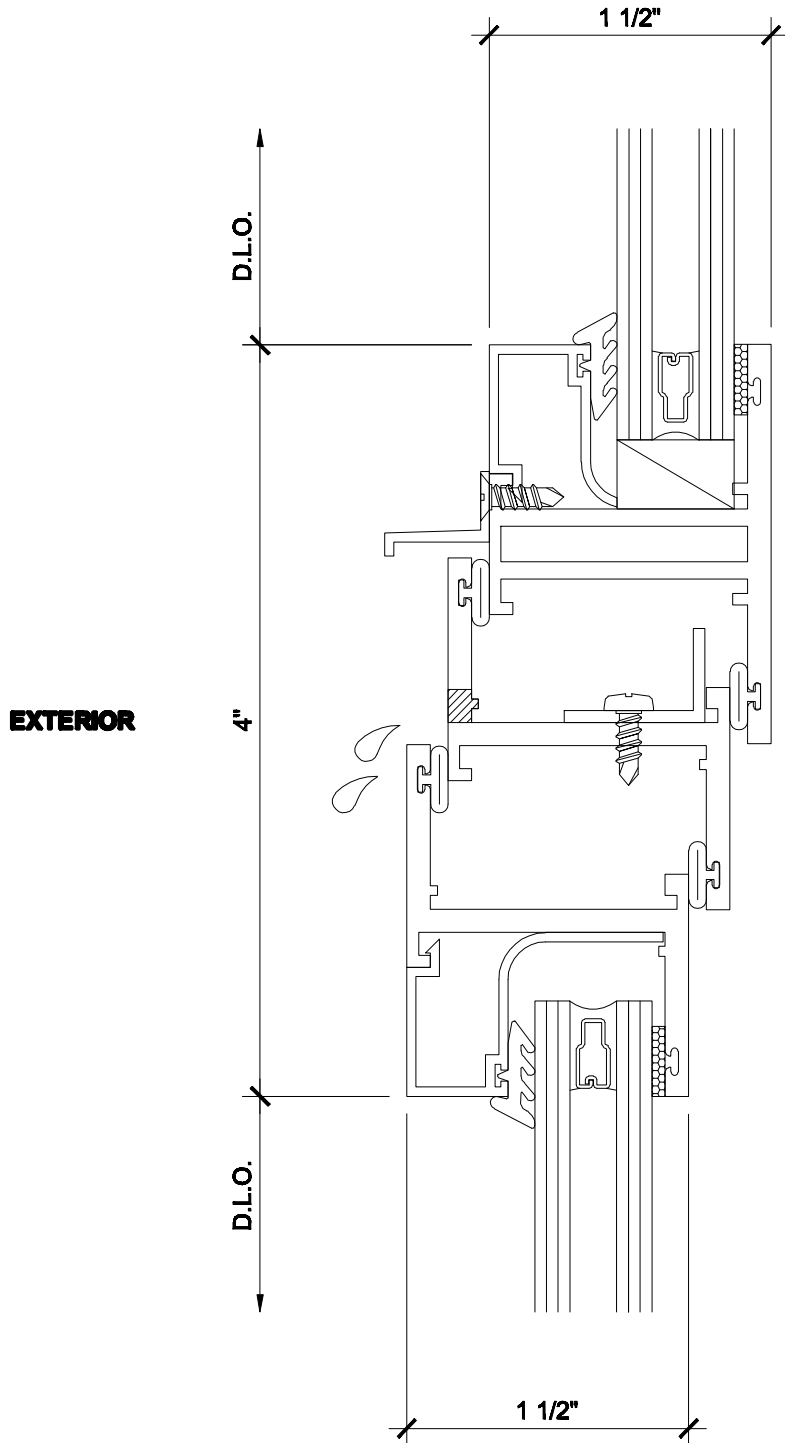

NOTE: GLAZING BEADS MUST BE NOTCHED AT SETTING BLOCKS

