


12F

HORIZONTAL - PROJECT OUT ABOVE PROJECT IN WINDOW

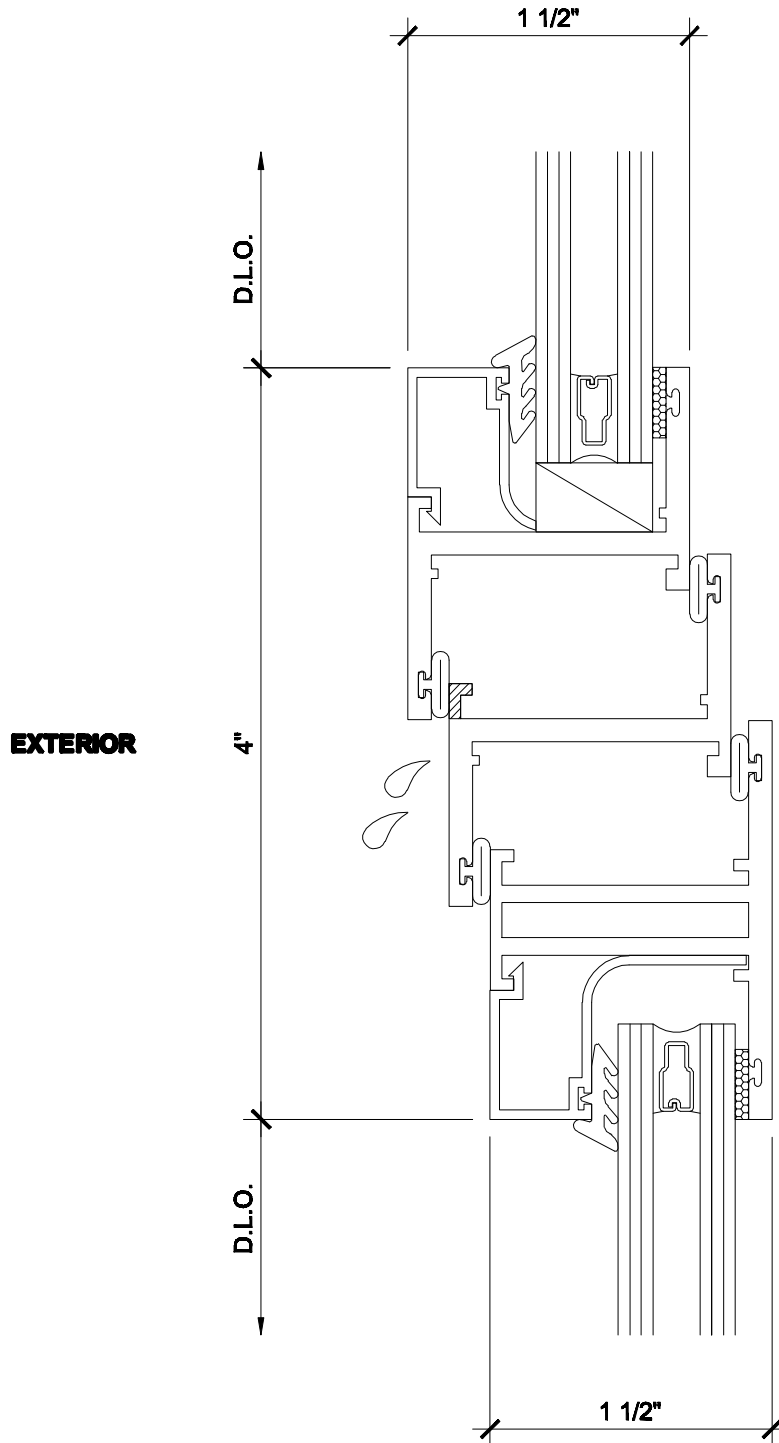

NOTE: GLAZING BEADS MUST BE NOTCHED AT SETTING BLOCKS

