


12C

HORIZONTAL - PROJECT OUT ABOVE PROJECT OUT WINDOW

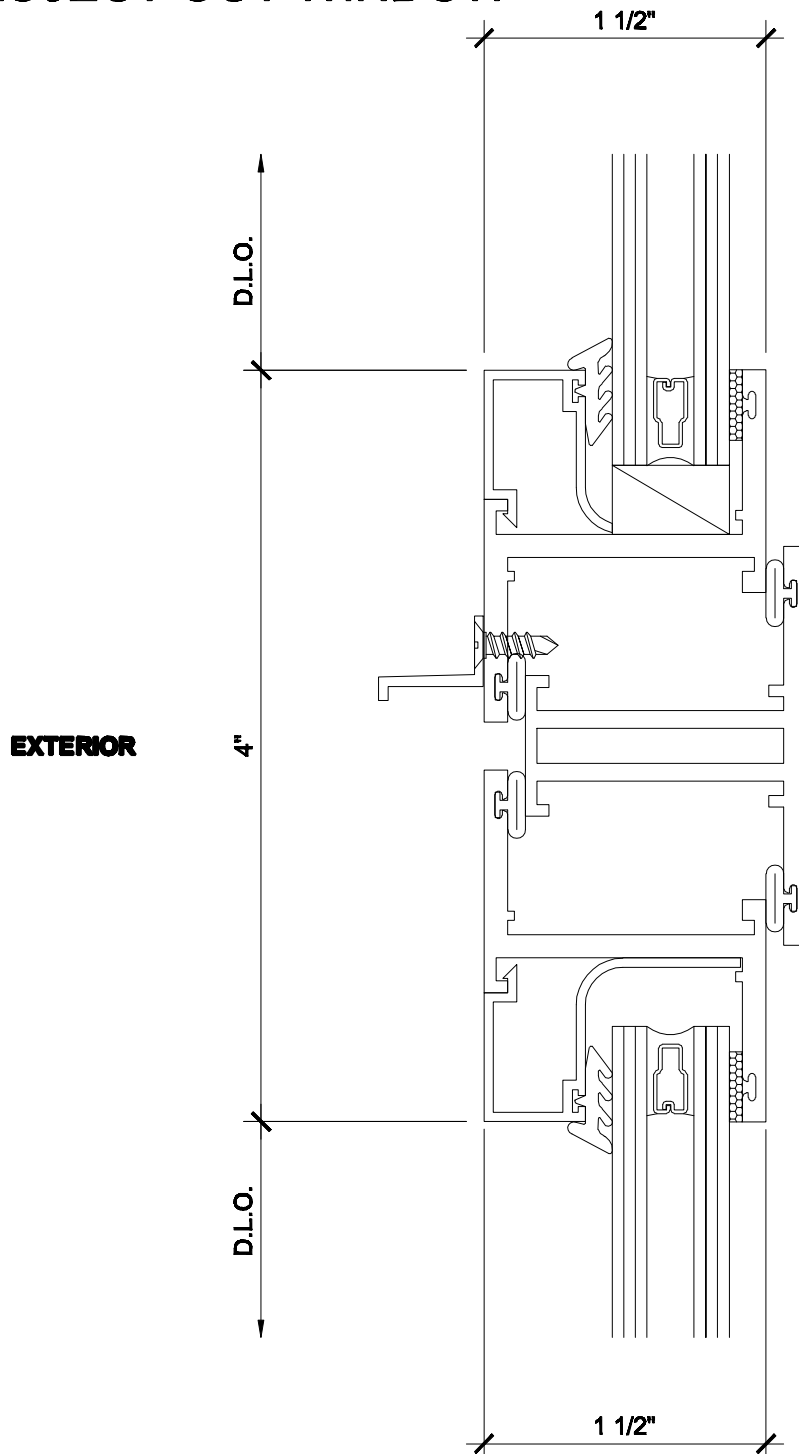

NOTE: GLAZING BEADS MUST BE NOTCHED AT SETTING BLOCKS

