


13D

VERTICAL - PROJECT IN ADJACENT TO PROJECT IN WINDOW

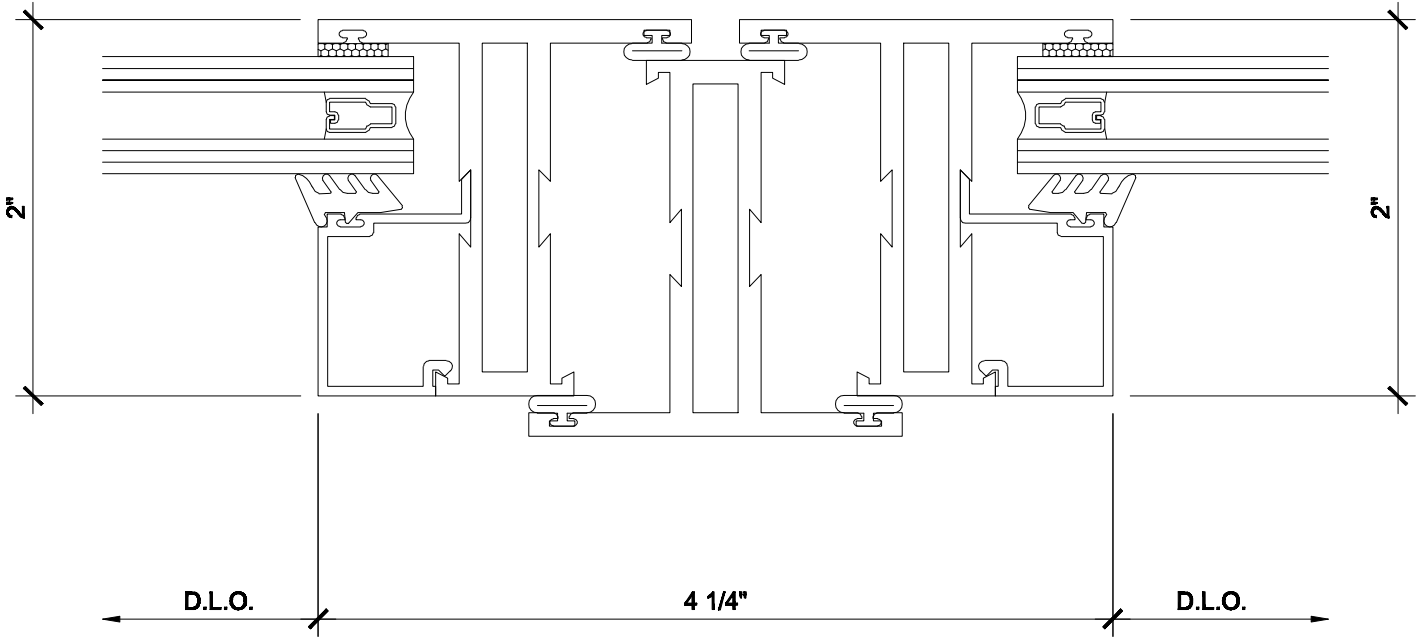

EXTERIOR



**METAL WINDOW
CORPORATION**