


13E

VERTICAL - PROJECT OUT ADJACENT TO PROJECT IN WINDOW

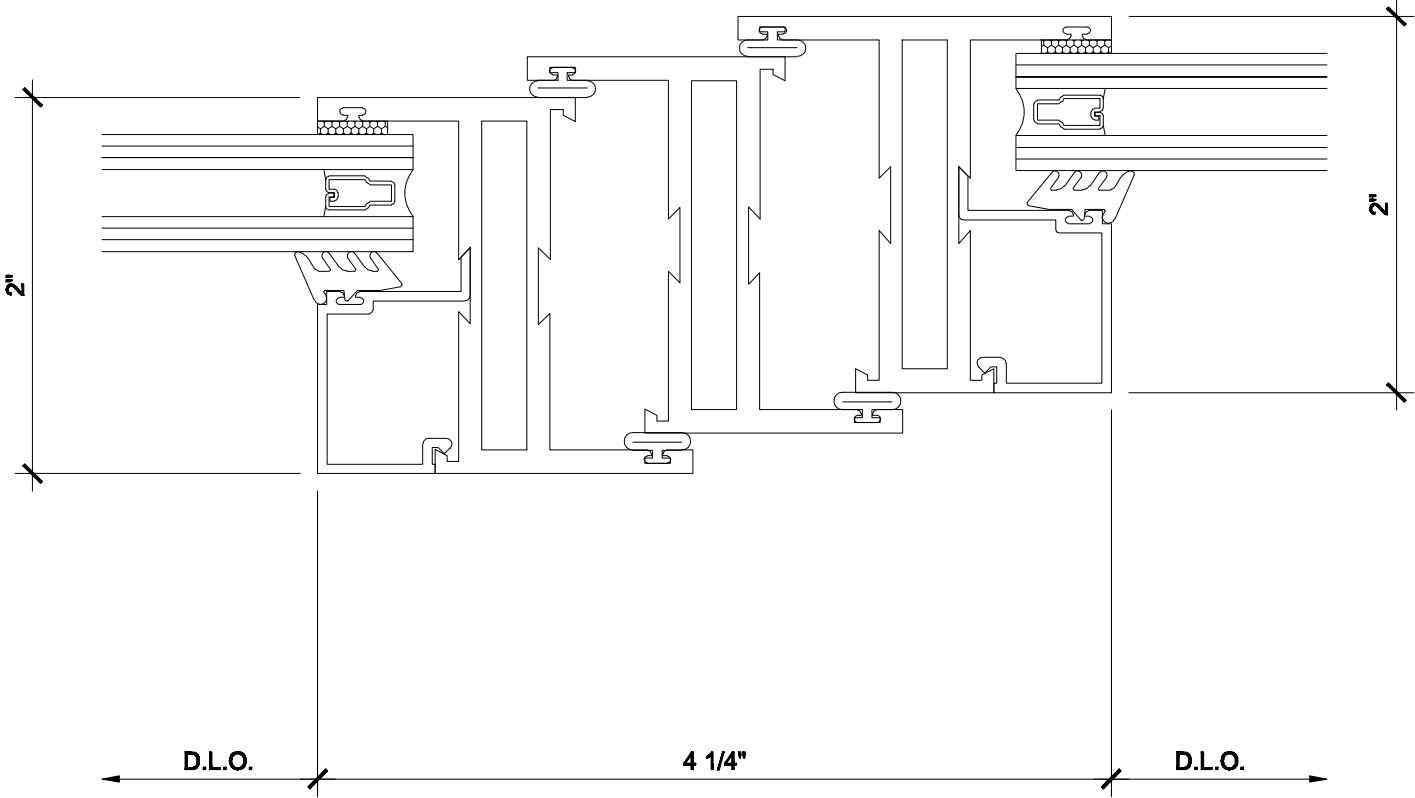

EXTERIOR



METAL WINDOW CORPORATION