


13C

# VERTICAL - PROJECT OUT ADJACENT TO PROJECT OUT WINDOW

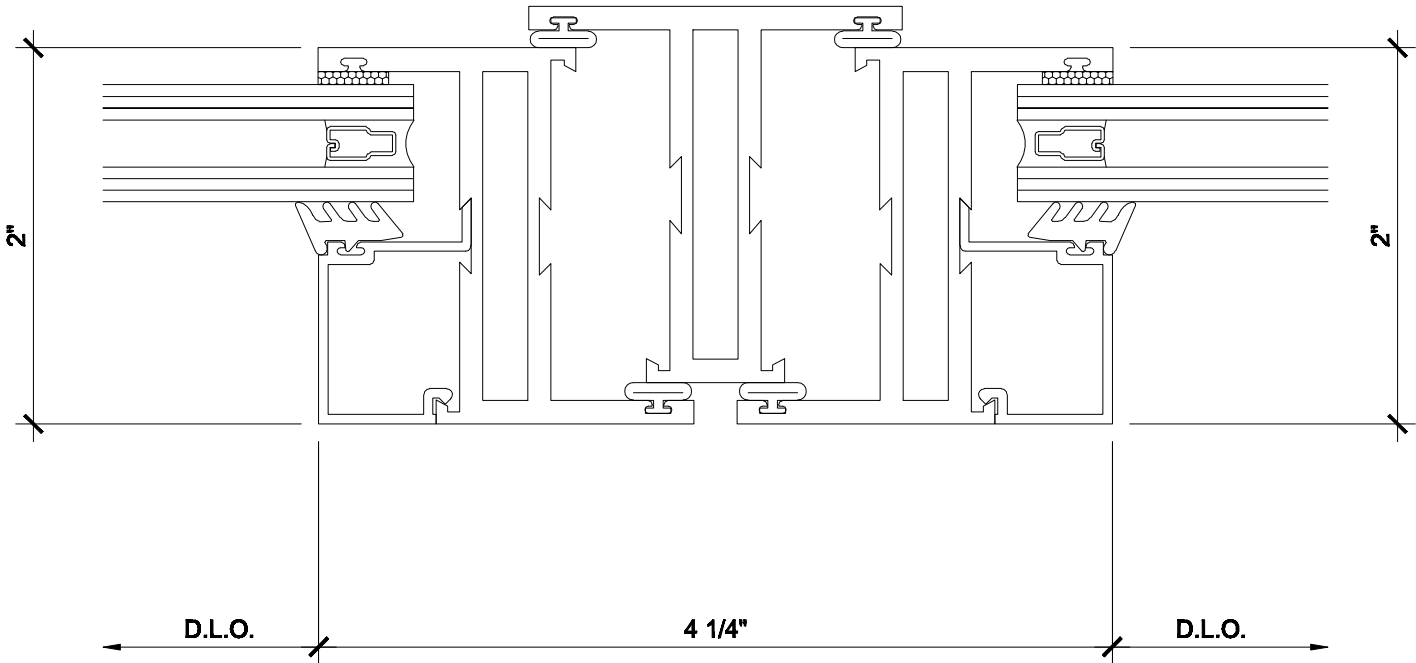

**EXTERIOR**



**METAL WINDOW  
CORPORATION**