


14B

VERTICAL - FIXED WINDOW ADJACENT TO FIXED WINDOW

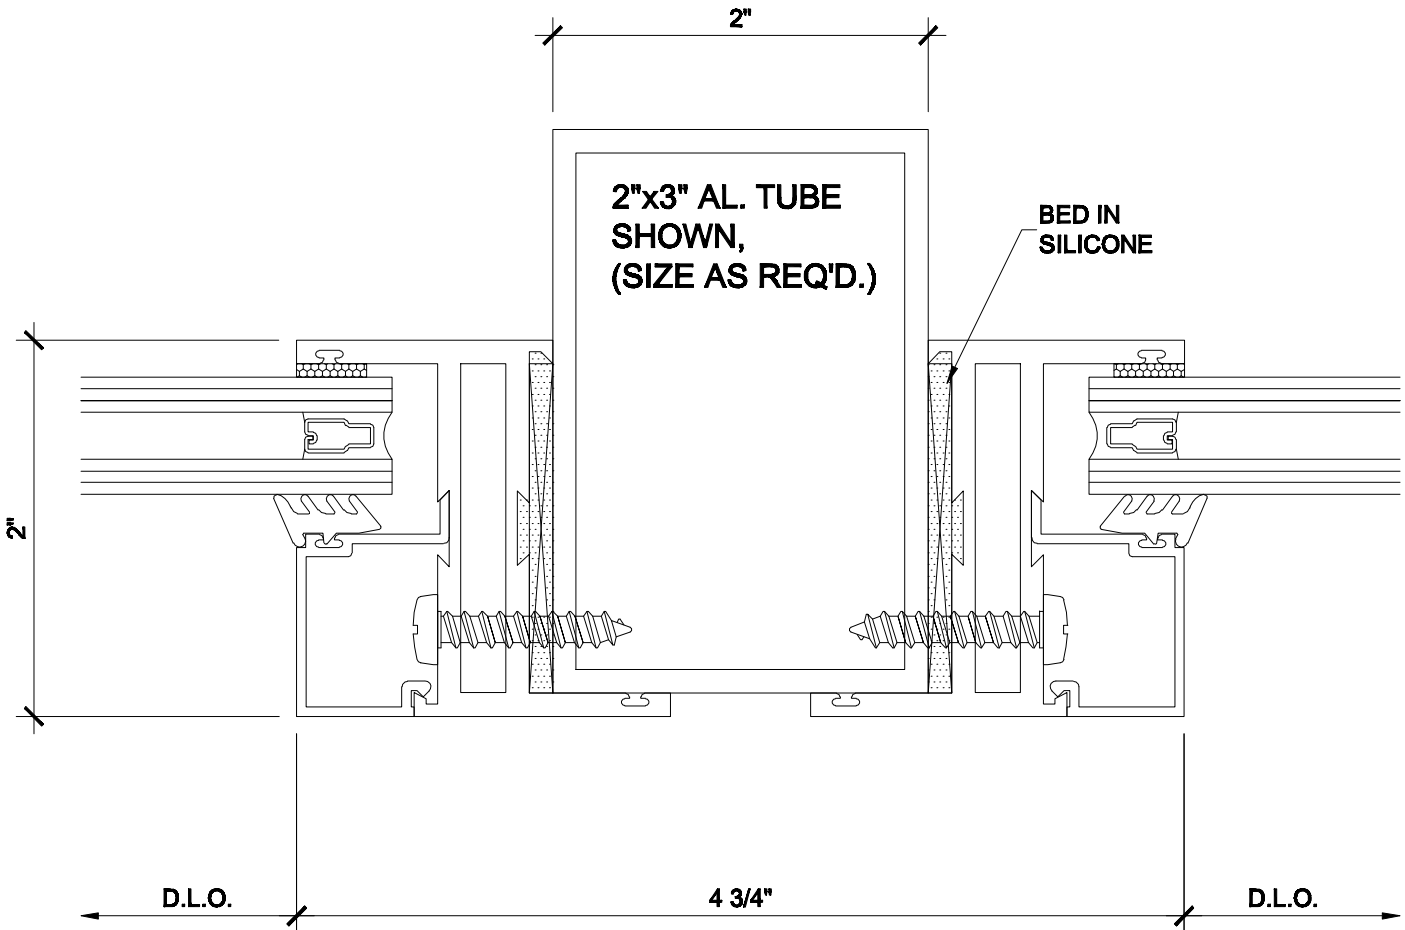

EXTERIOR



**METAL WINDOW
CORPORATION**