


12B MEETING RAIL - IN SWING DOOR

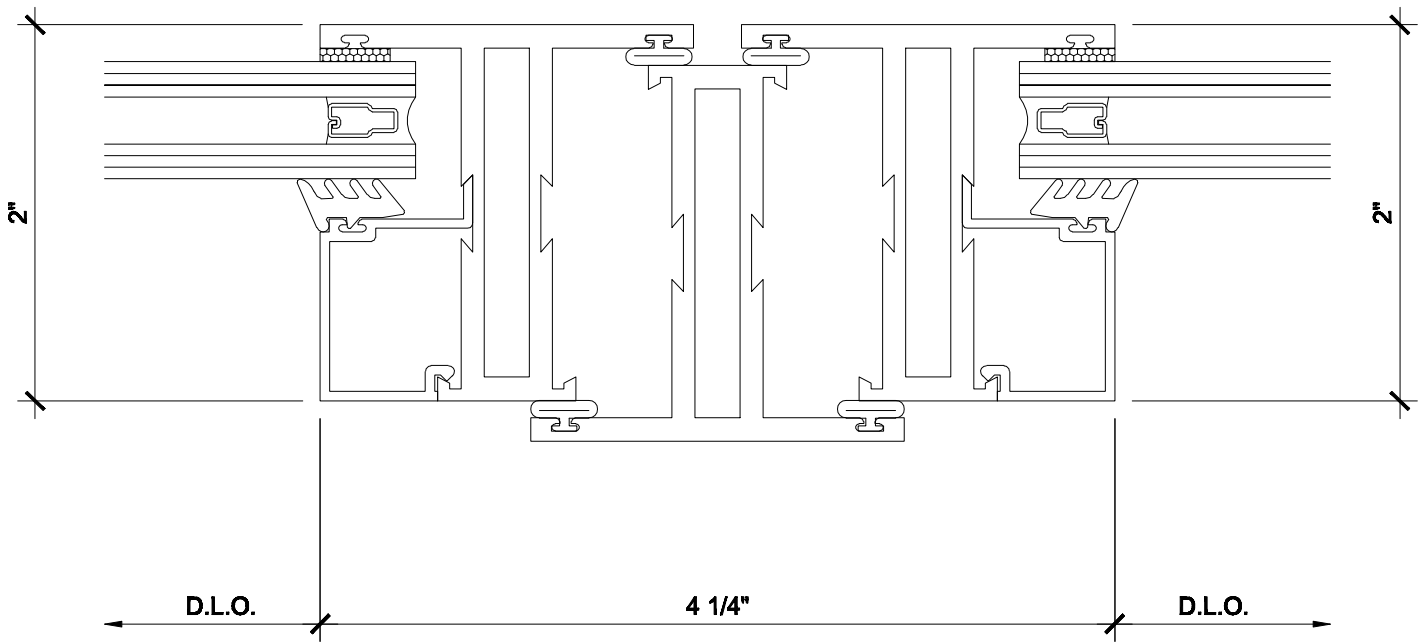

EXTERIOR

