


12A MEETING RAIL - OUT SWING DOOR

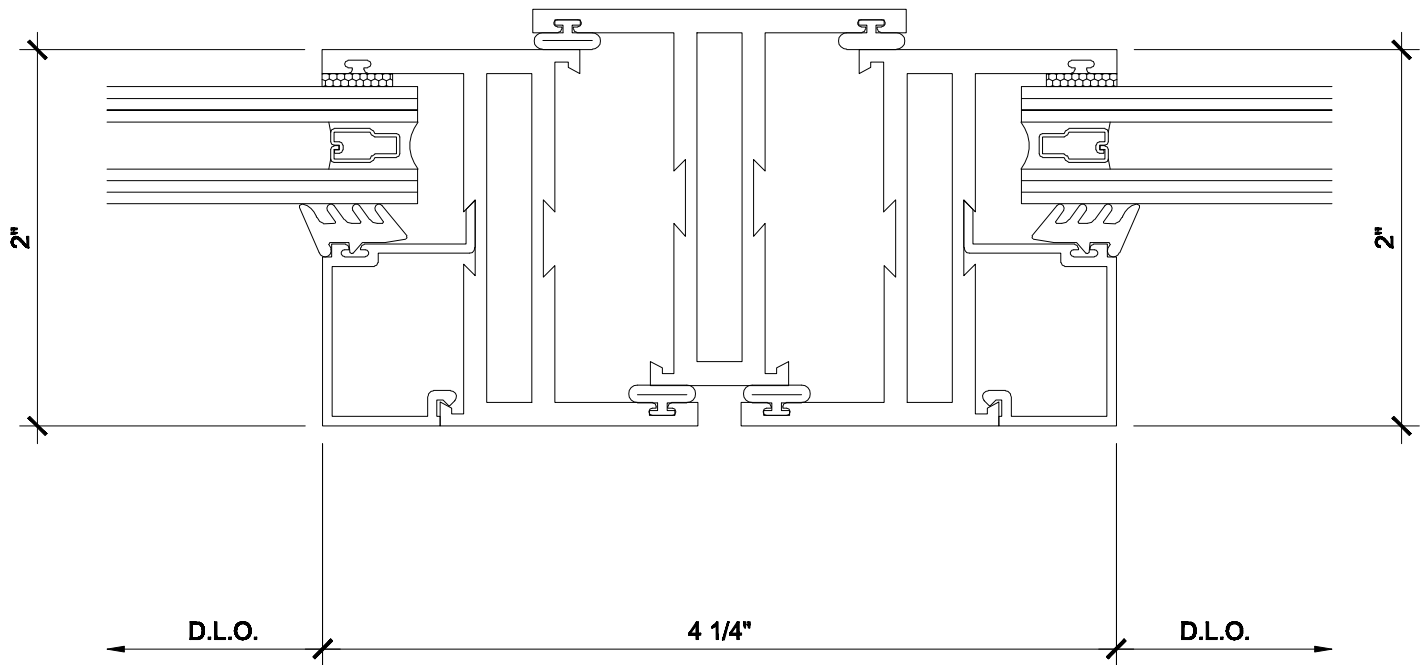

EXTERIOR

