


6B

VERTICAL - PROJECT OUT WINDOW ADJACENT TO OUT SWING DOOR

SCALE: NONE

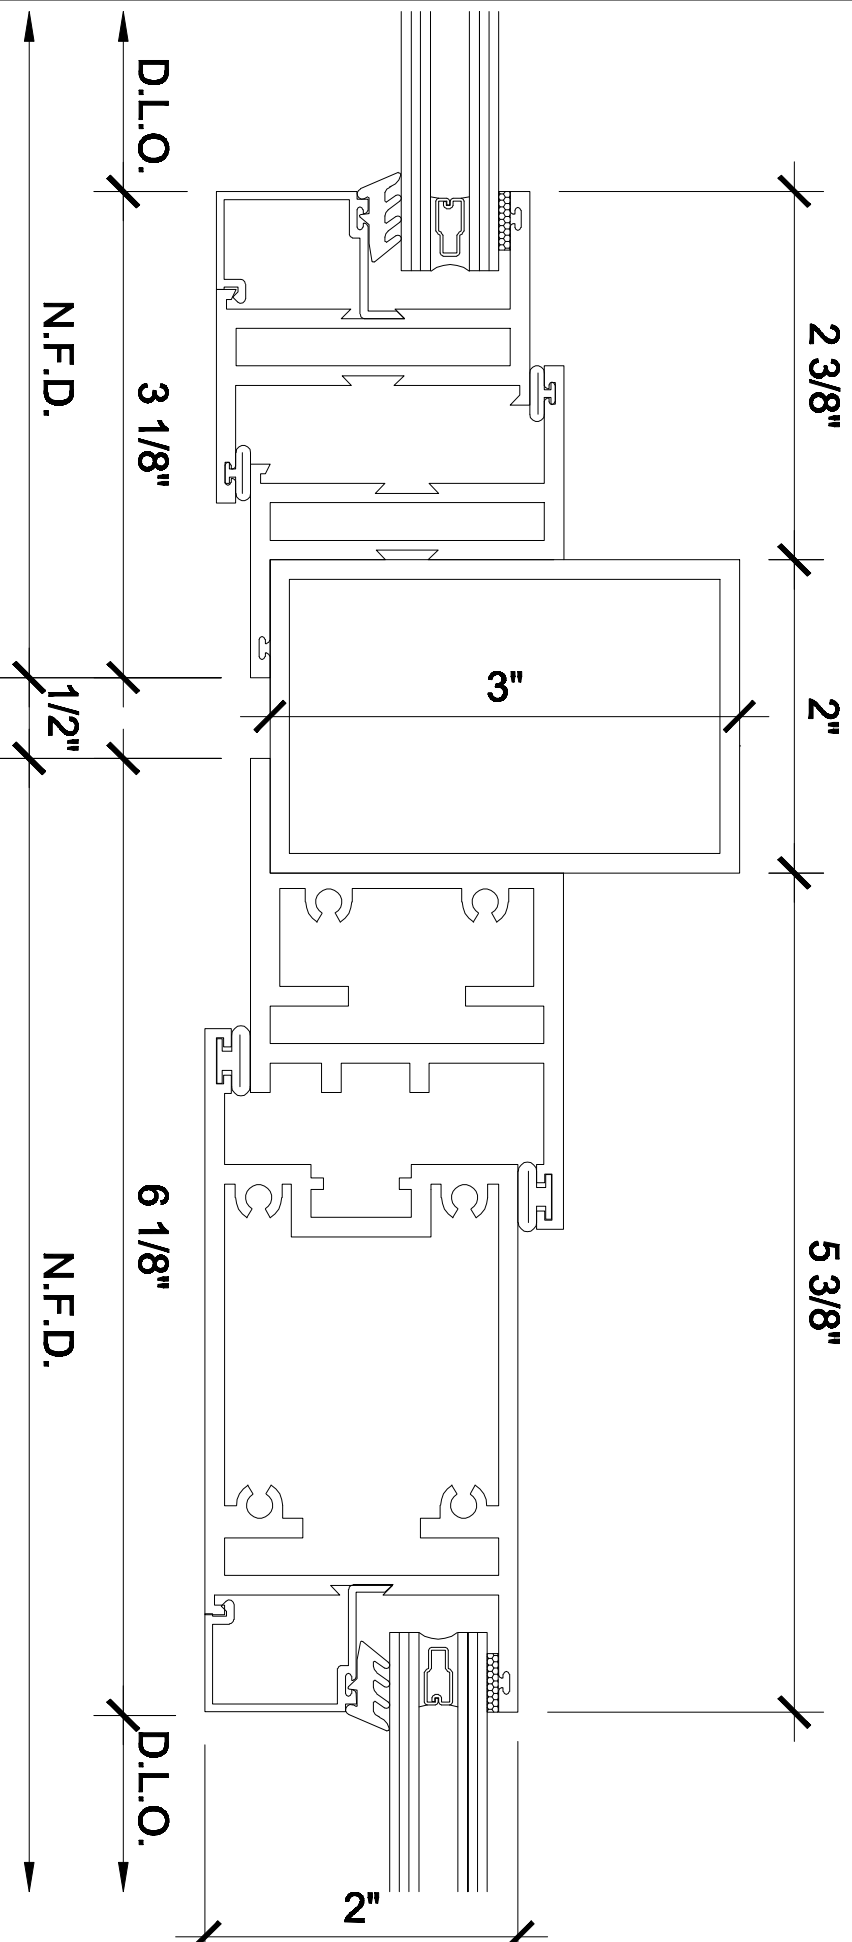

EXTERIOR

 METAL WINDOW
CORPORATION