
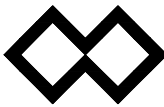


14 SILL - PXX SLIDING DOOR

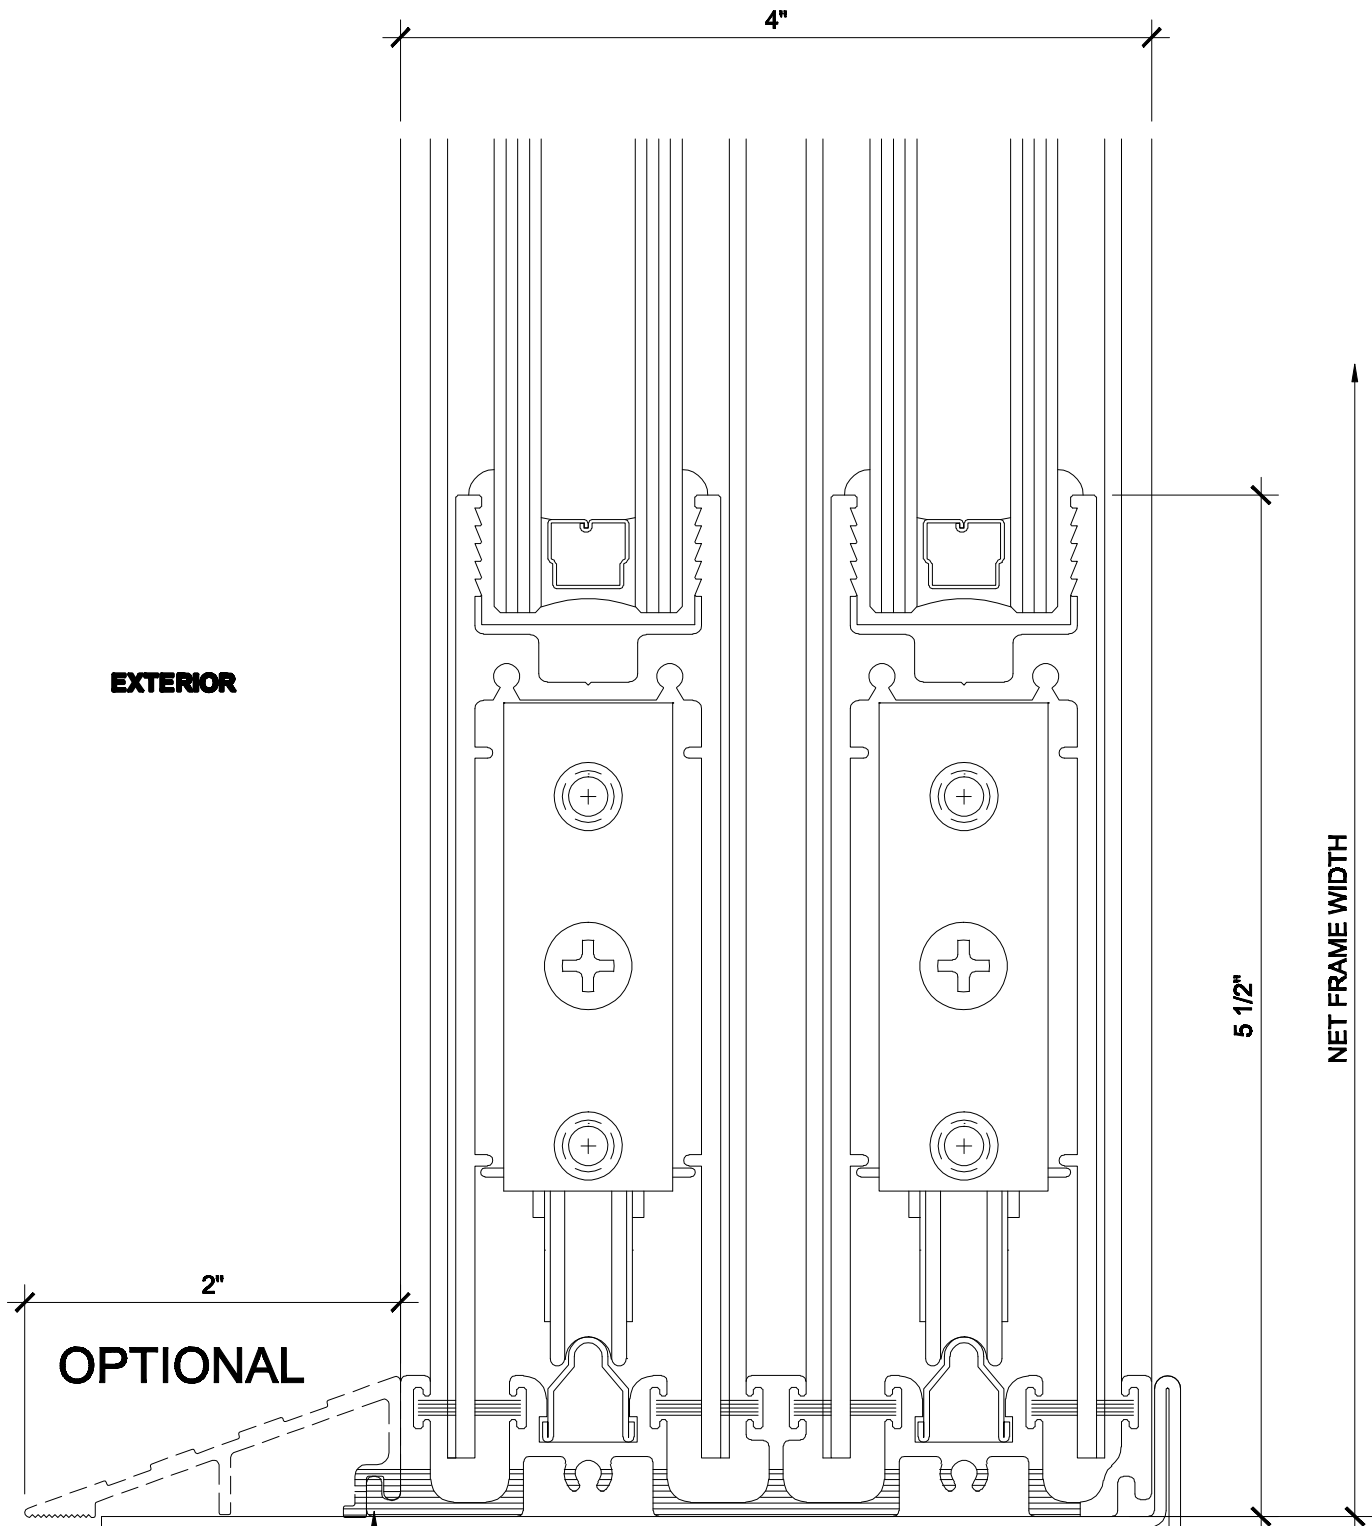

METAL WINDOW CORPORATION