


9

# FIXED JAMB - OXXXXO SLIDING DOOR

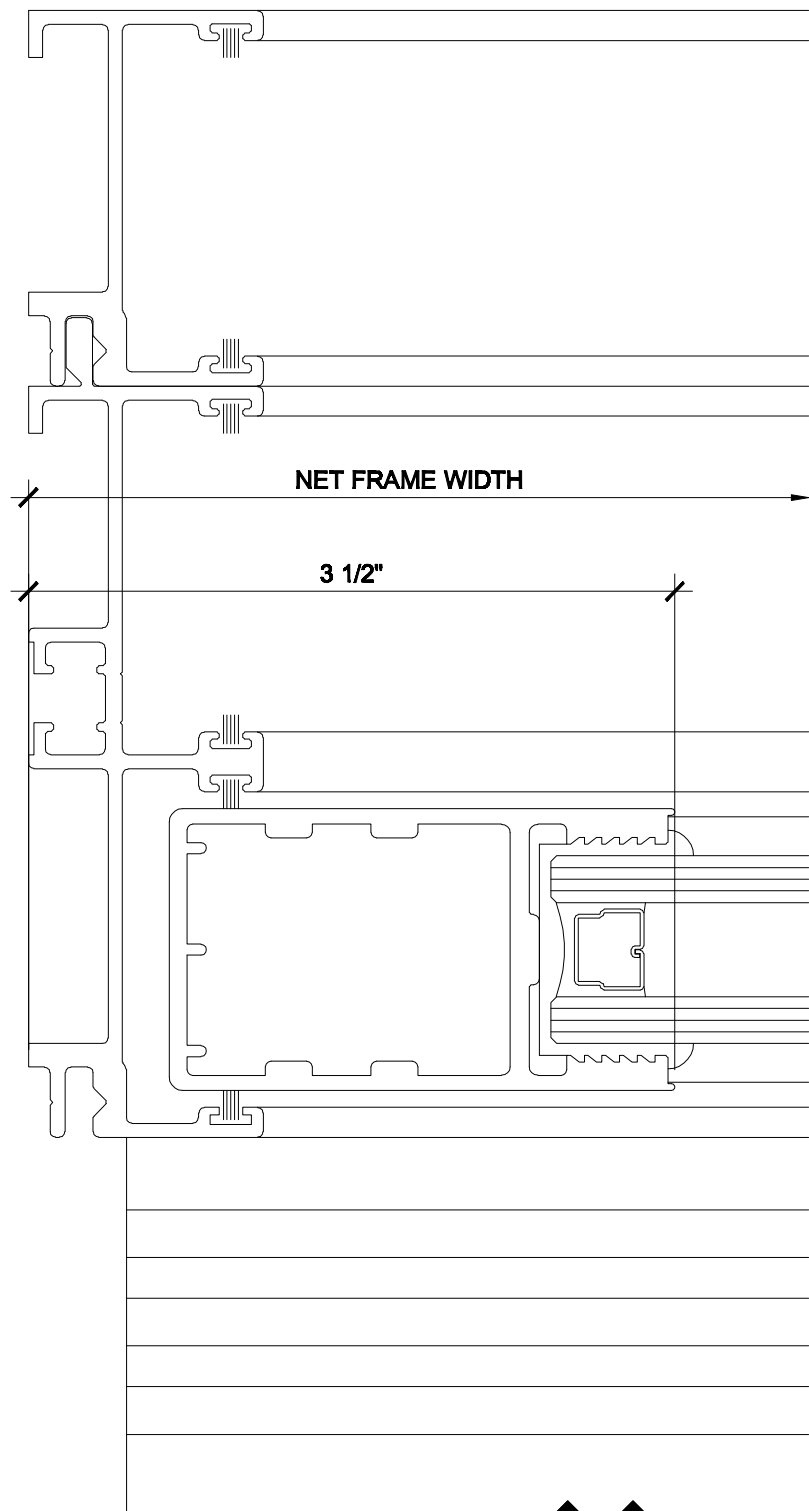

**METAL WINDOW**  
CORPORATION

**EXTERIOR**