
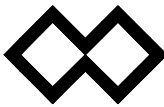


6

FIXED JAMB - XXX SLIDING DOOR

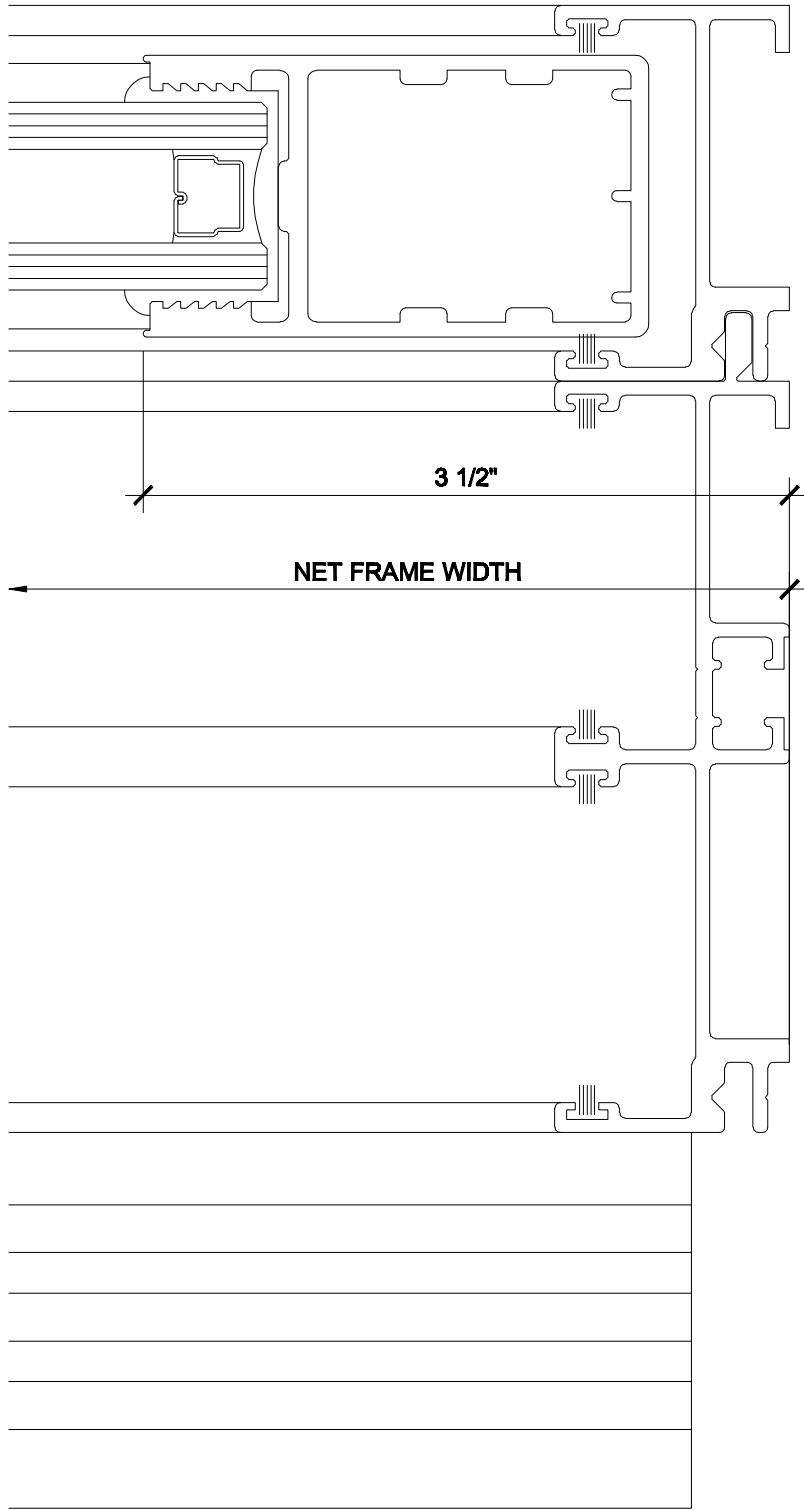

METAL WINDOW CORPORATION

EXTERIOR