


24

# LOCK JAMB - PXX SLIDING DOOR

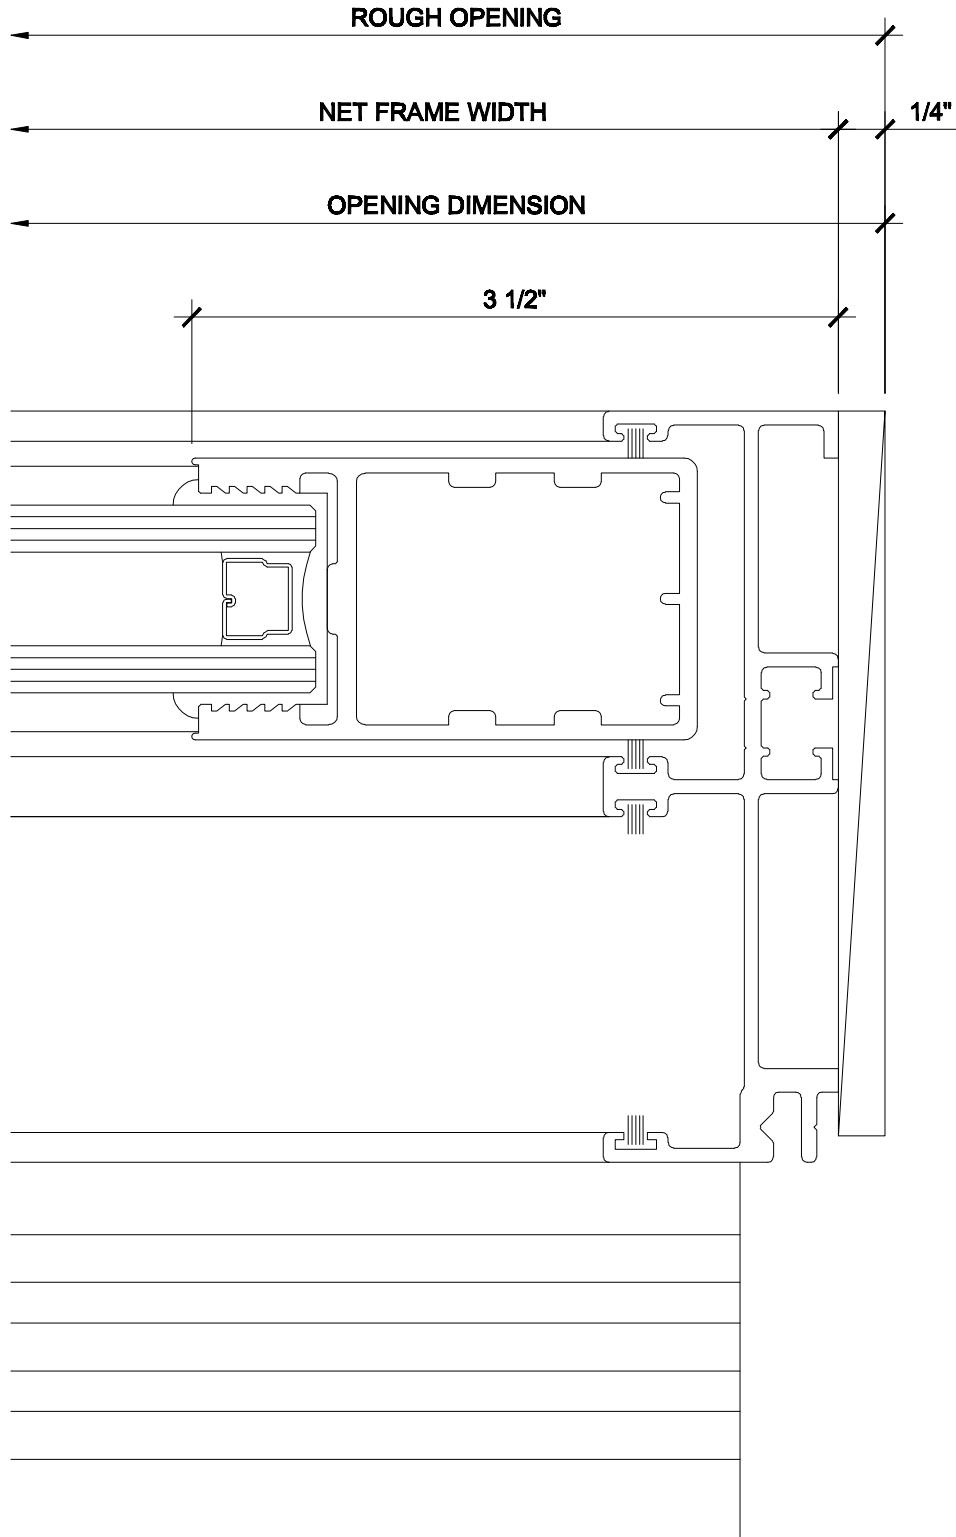

EXTERIOR

